

Legend

- STANDPIPES
- SUMP
- VALVE
- METER
- BOOSTER PUMP
- TANK
- WELL
- RESERVOIR

PIPELINE MATERIAL

- CONCRETE
- PVC
- STEEL
- TRANSITE

CALLEGUAS WATER SYSTEM

- CALLEGUAS PUMP STATION
- CALLEGUAS RESERVOIR
- CALLEGUAS PIPELINE
- SMP 2D PIPELINE
- SMP 2E PIPELINE

VCWWD#1

- TANK
- BOOSTER PUMP STATION
- PRESSURE REDUCING STATION
- WELL
- TURNOUT
- PUMP STATION
- VCWWD #1 PIPELINE


VCWWD #19

- RESERVOIR
- BOOSTER PUMP
- PRESSURE REDUCING STATION
- WELL
- TURNOUT

VCWWD #19 PIPELINE

SERVICE AREA

- ARROYO LAS POSAS MUTUAL WATER CO.
- BELL RANCH WATER
- BERYLWOOD HEIGHTS MUTUAL WATER CO.
- GRETHER FARMING CO.
- LAS POSAS ORCHARDS
- ZONE MUTUAL WATER CO.

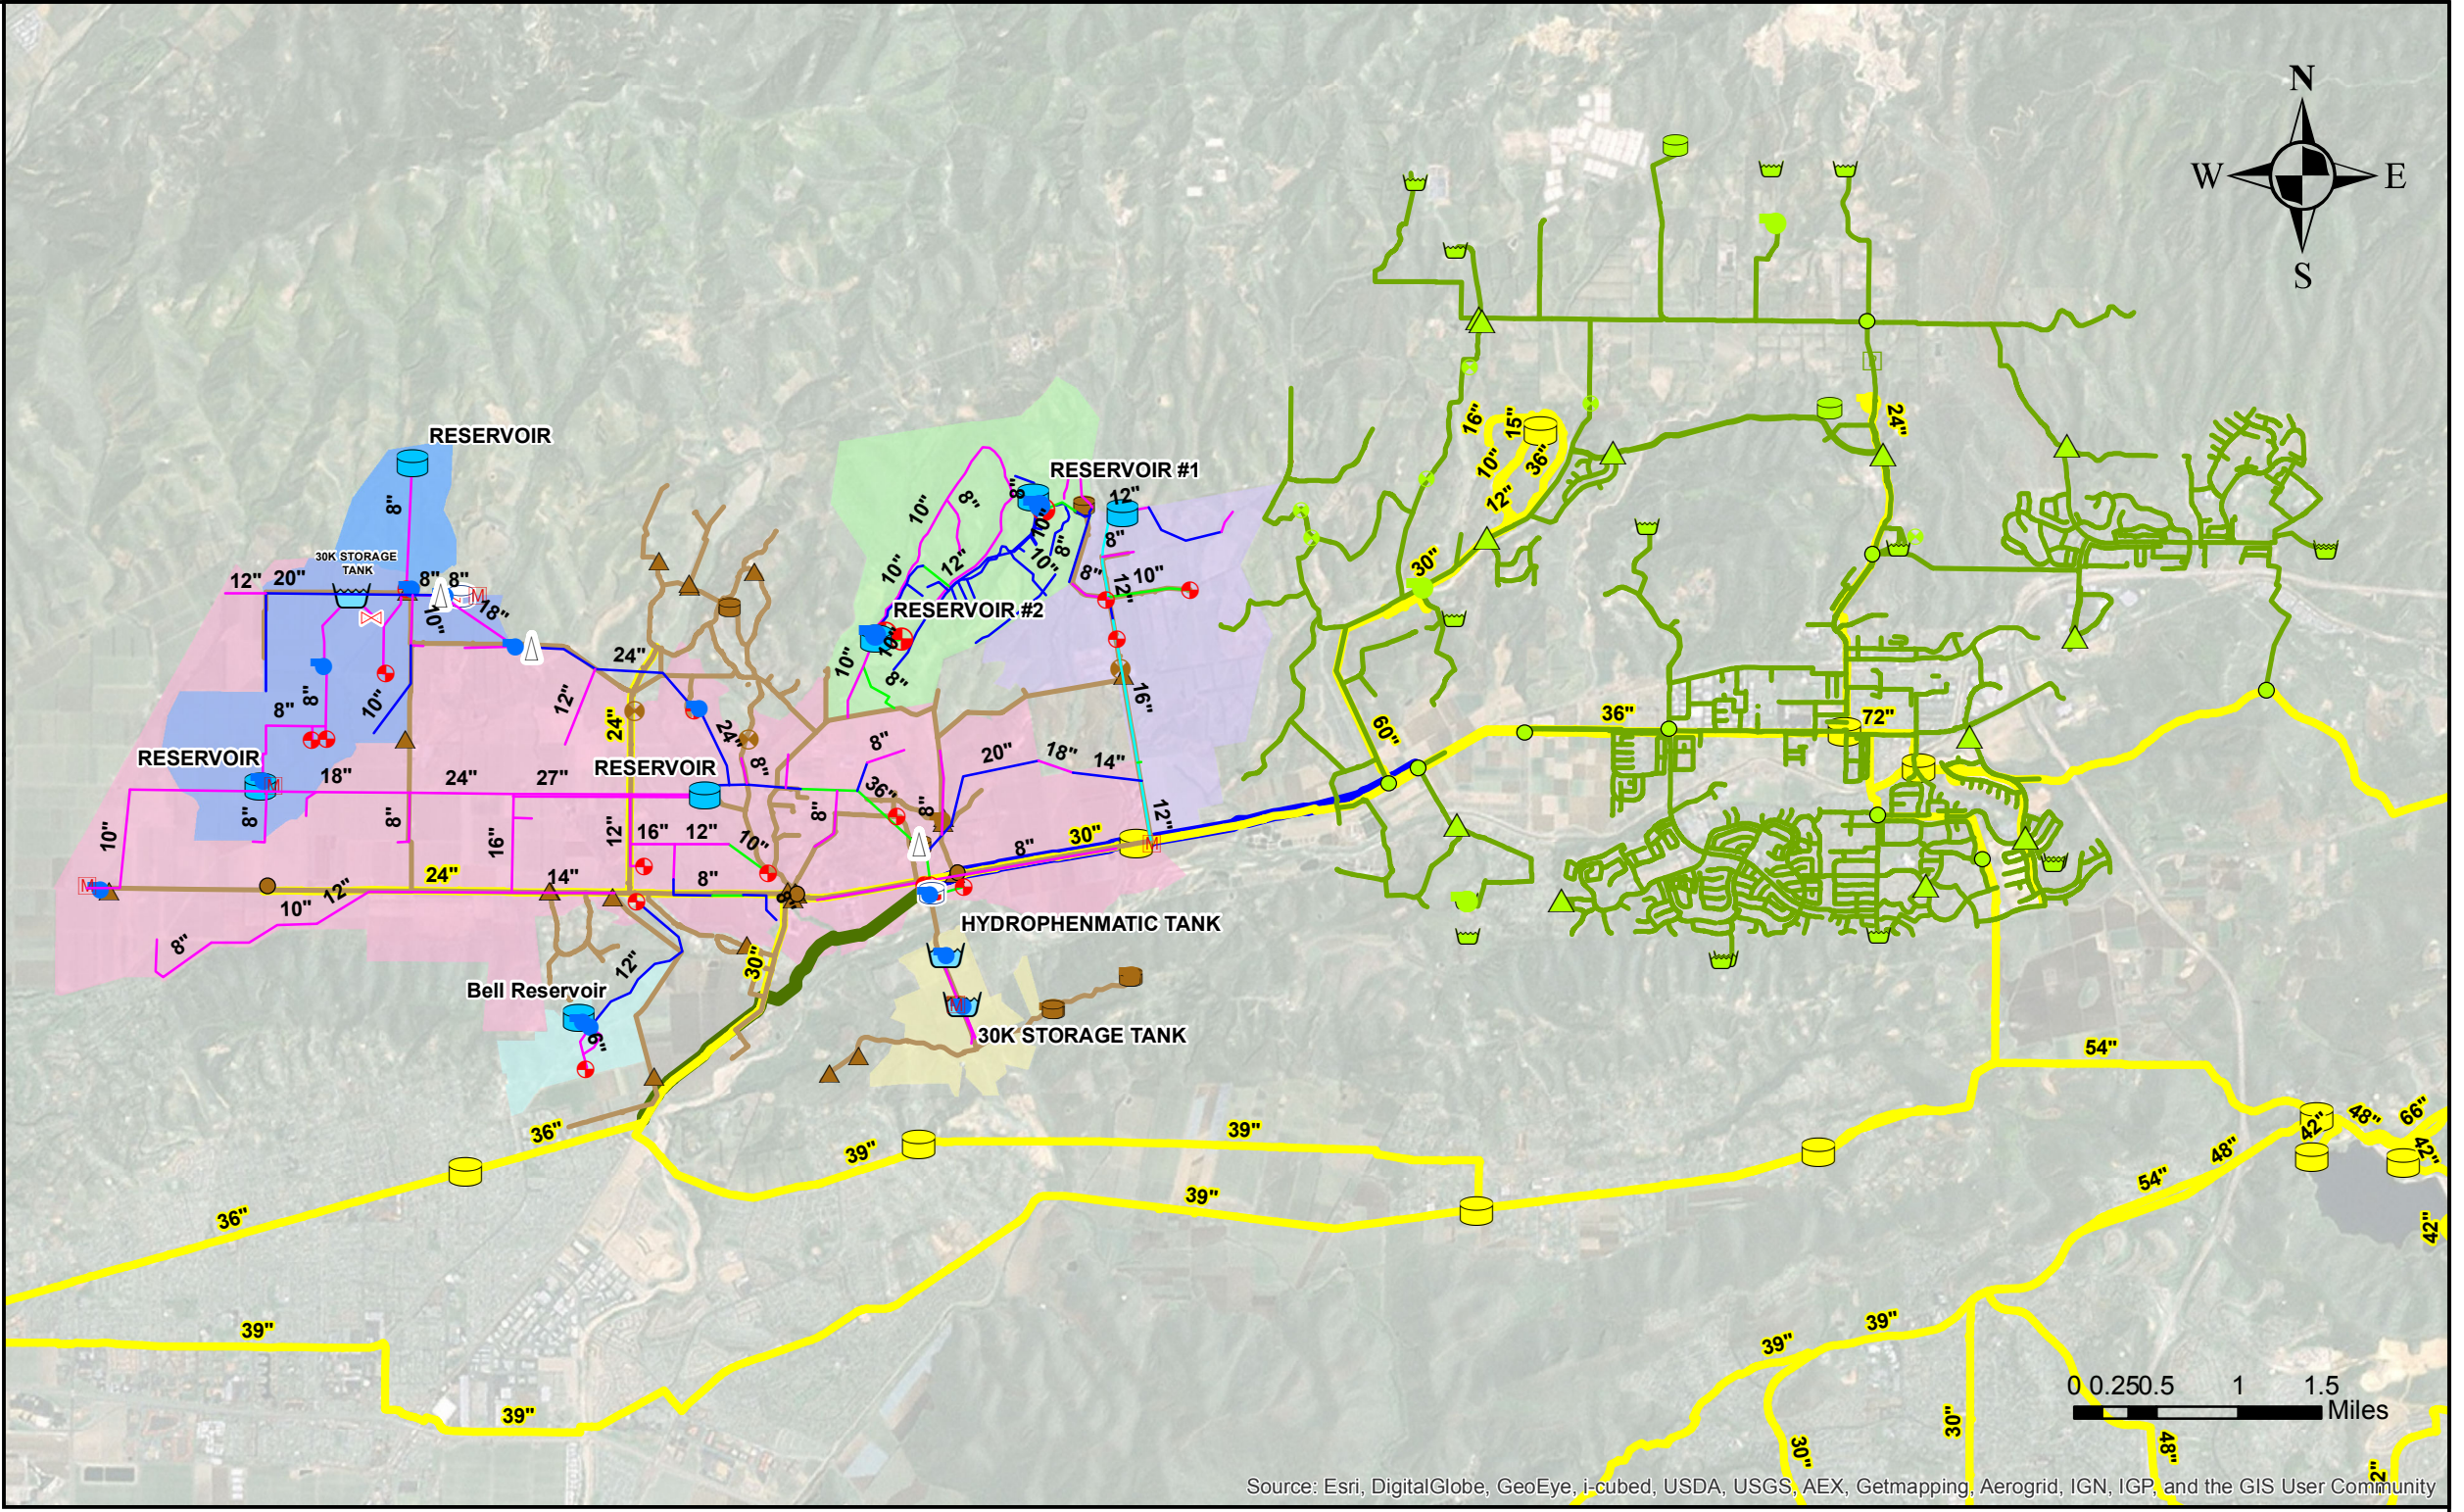

**LAS POSAS BASIN CONJUNCTIVE USE STUDY
WATER SYSTEM MAP**

ARROYO LAS POSAS MUTUAL WATER CO., BELL RANCH WATER, BERYLWOOD HEIGHTS
MUNICIPAL WATER CO., CALLEGUAS MUNICIPAL WATER DISTRICT, GRETHER FARMING CO., LAS
POSAS ORCHARDS, VENTURA COUNTY WATER WORKS DISTRICT #1 AND #19, ZONE MUTUAL WATER CO.