
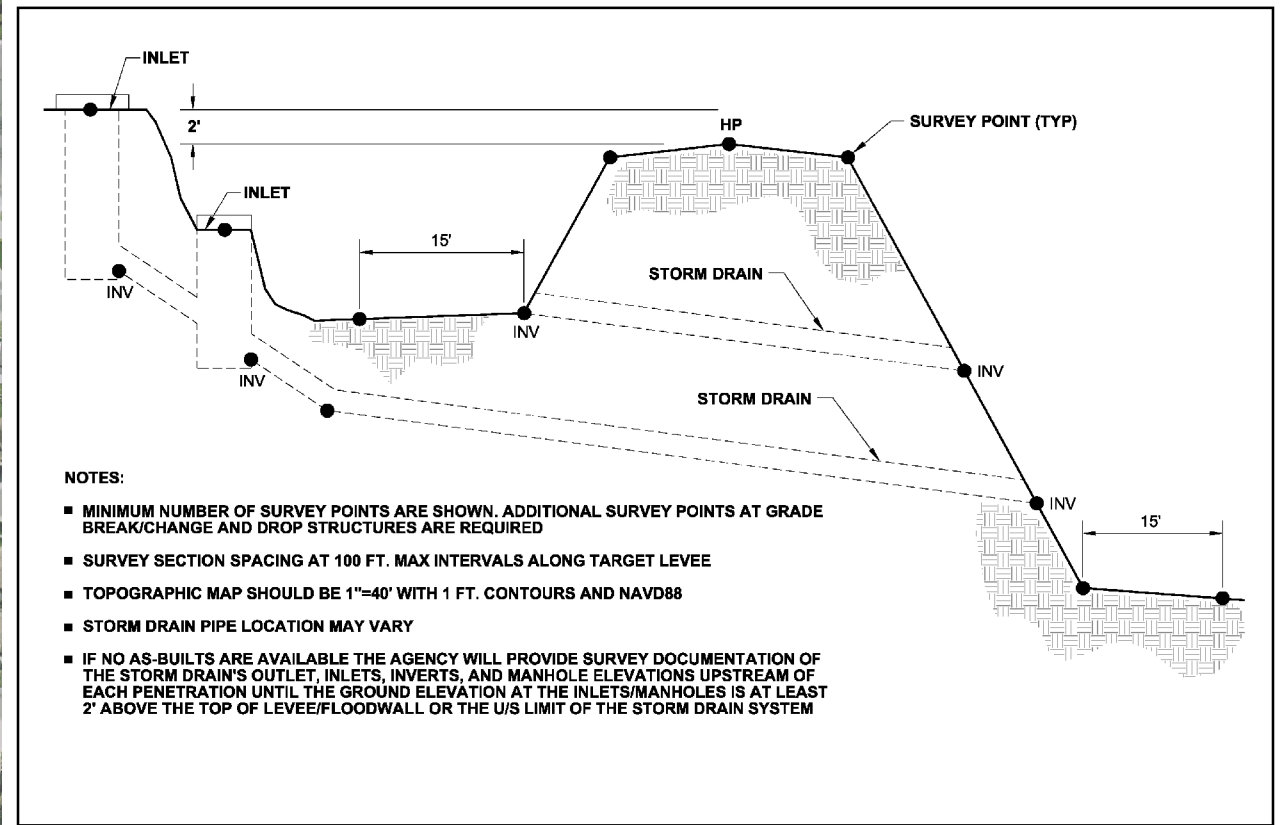


SURVEY PLAN MAP CALLEGUAS CREEK LEVEE (CC-3: FEMA ID 119)

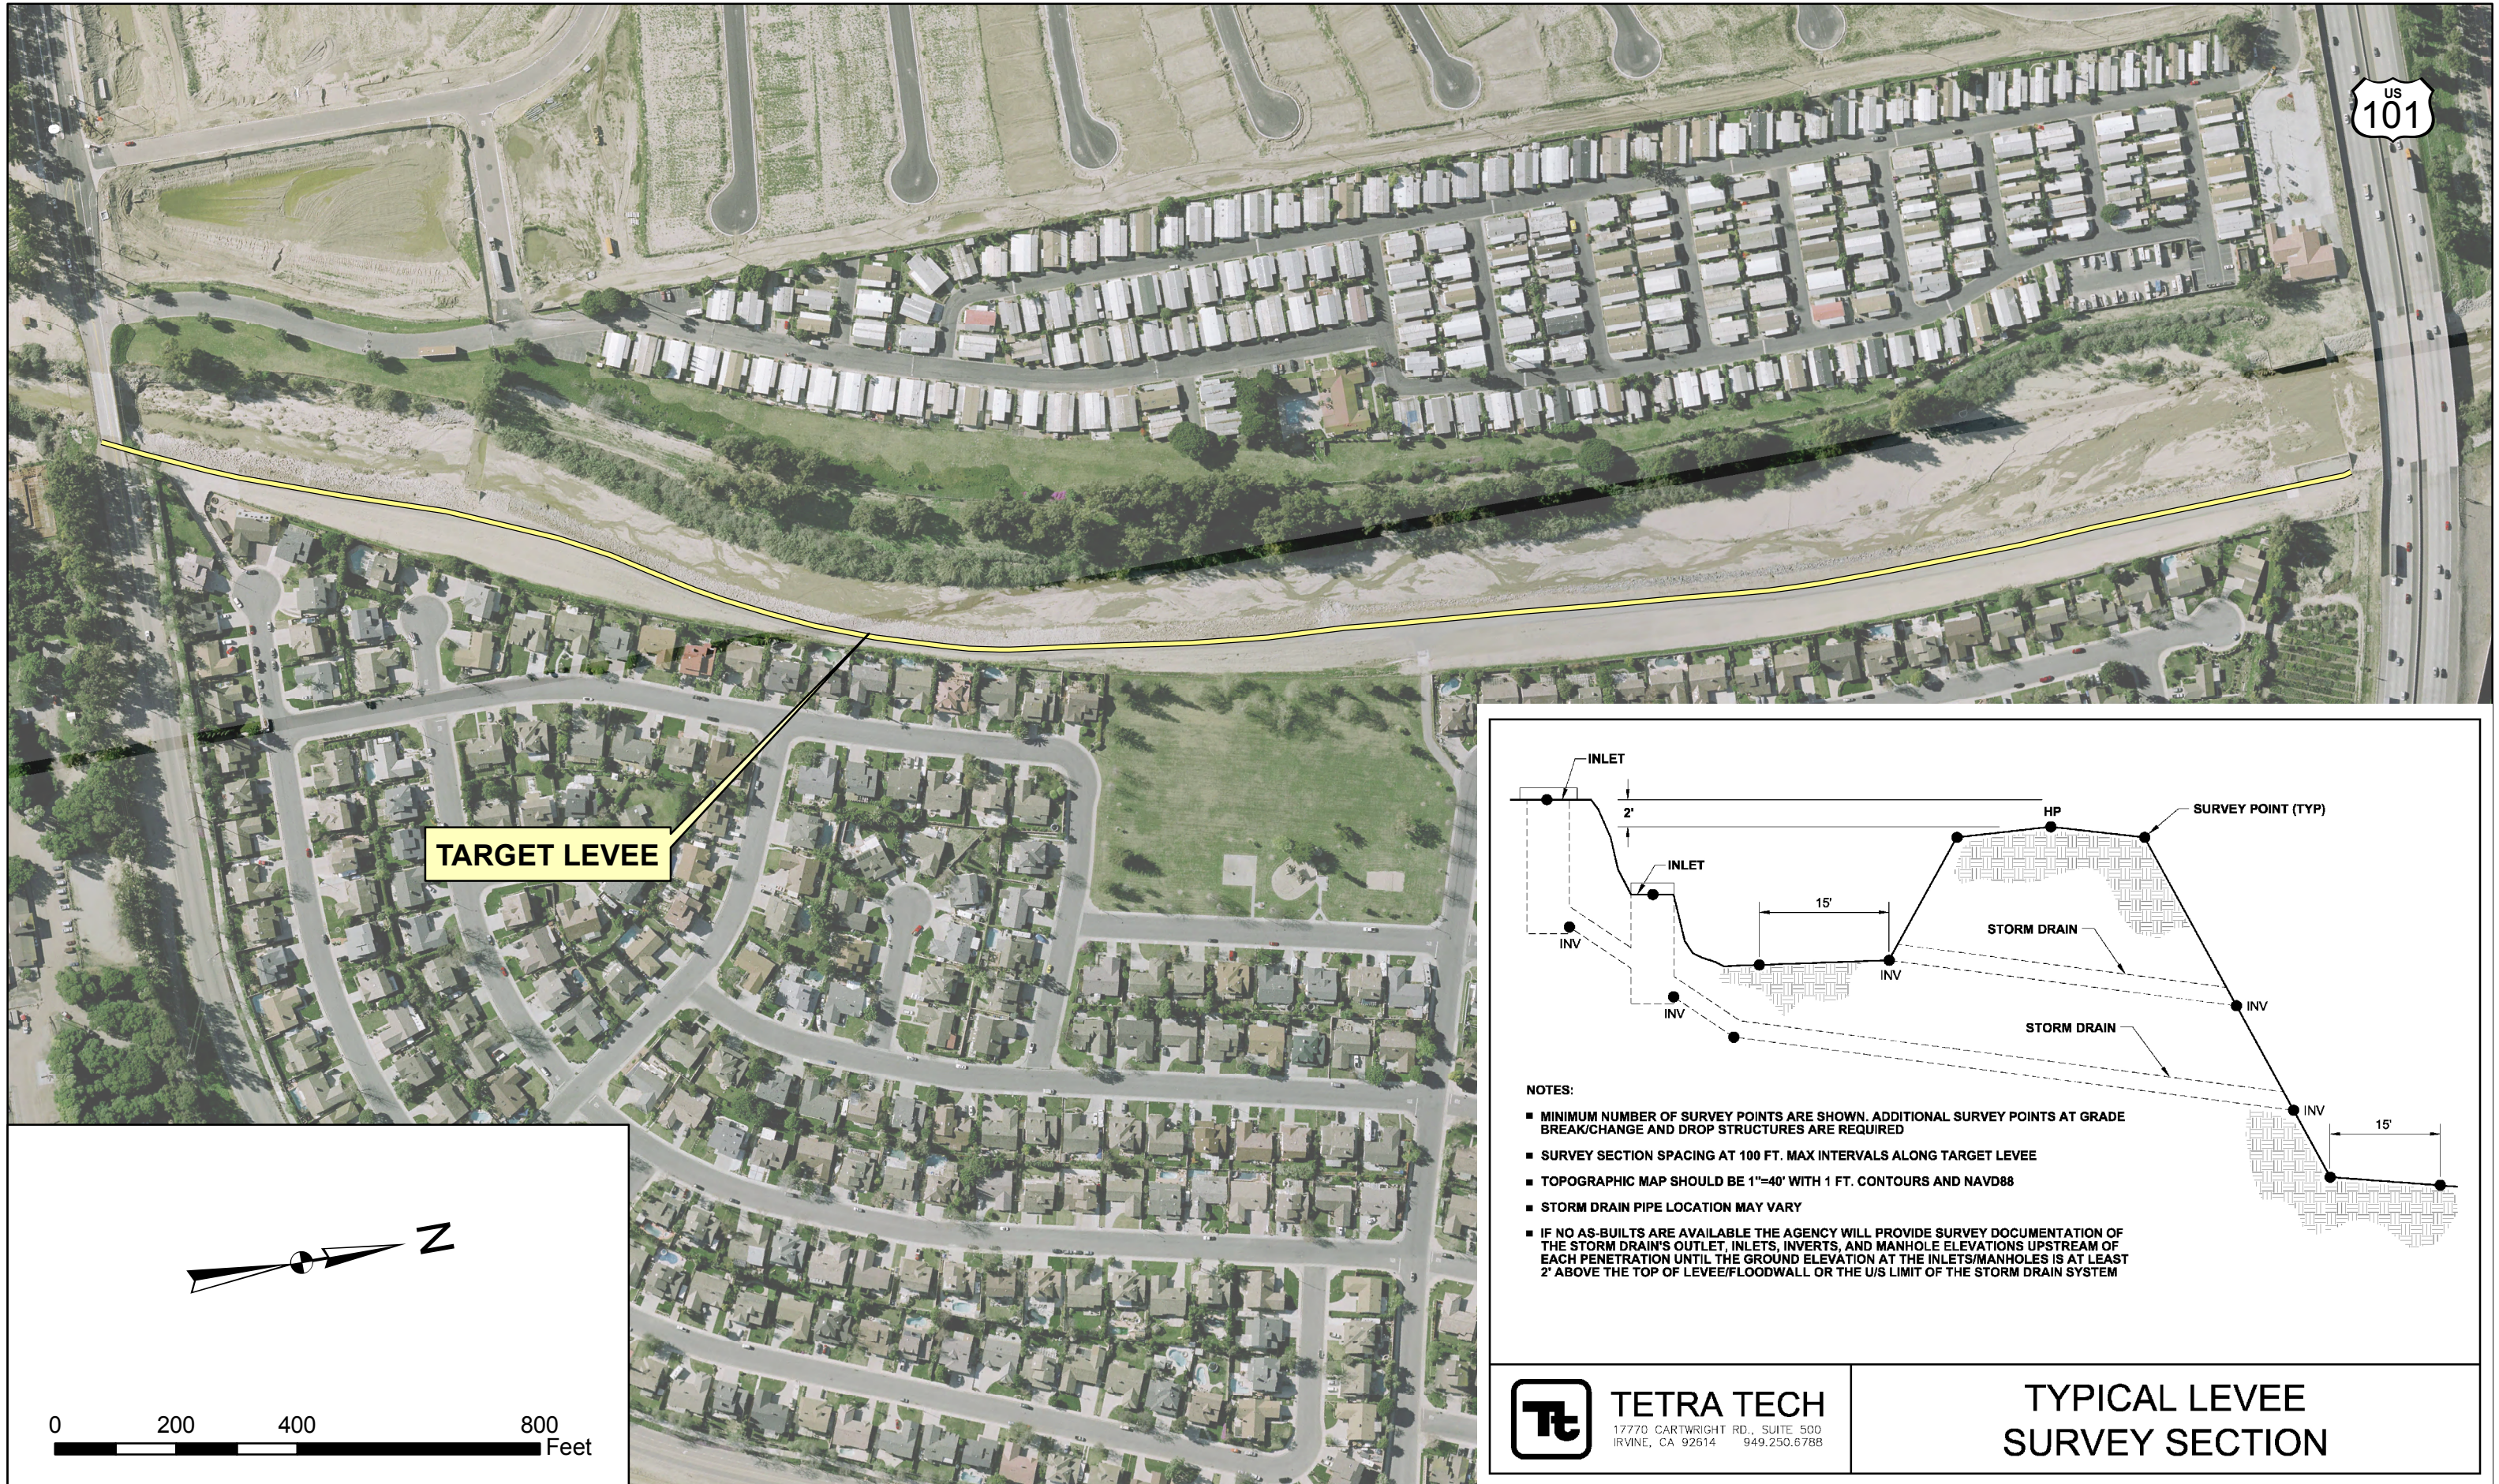

Tt **TETRA TECH**
 17770 CARTWRIGHT RD., SUITE 500
 IRVINE, CA 92614 949.250.6788

**TYPICAL LEVEE
SURVEY SECTION**